



UNIT A 1BR DUPLEX FRONT ELEVATION

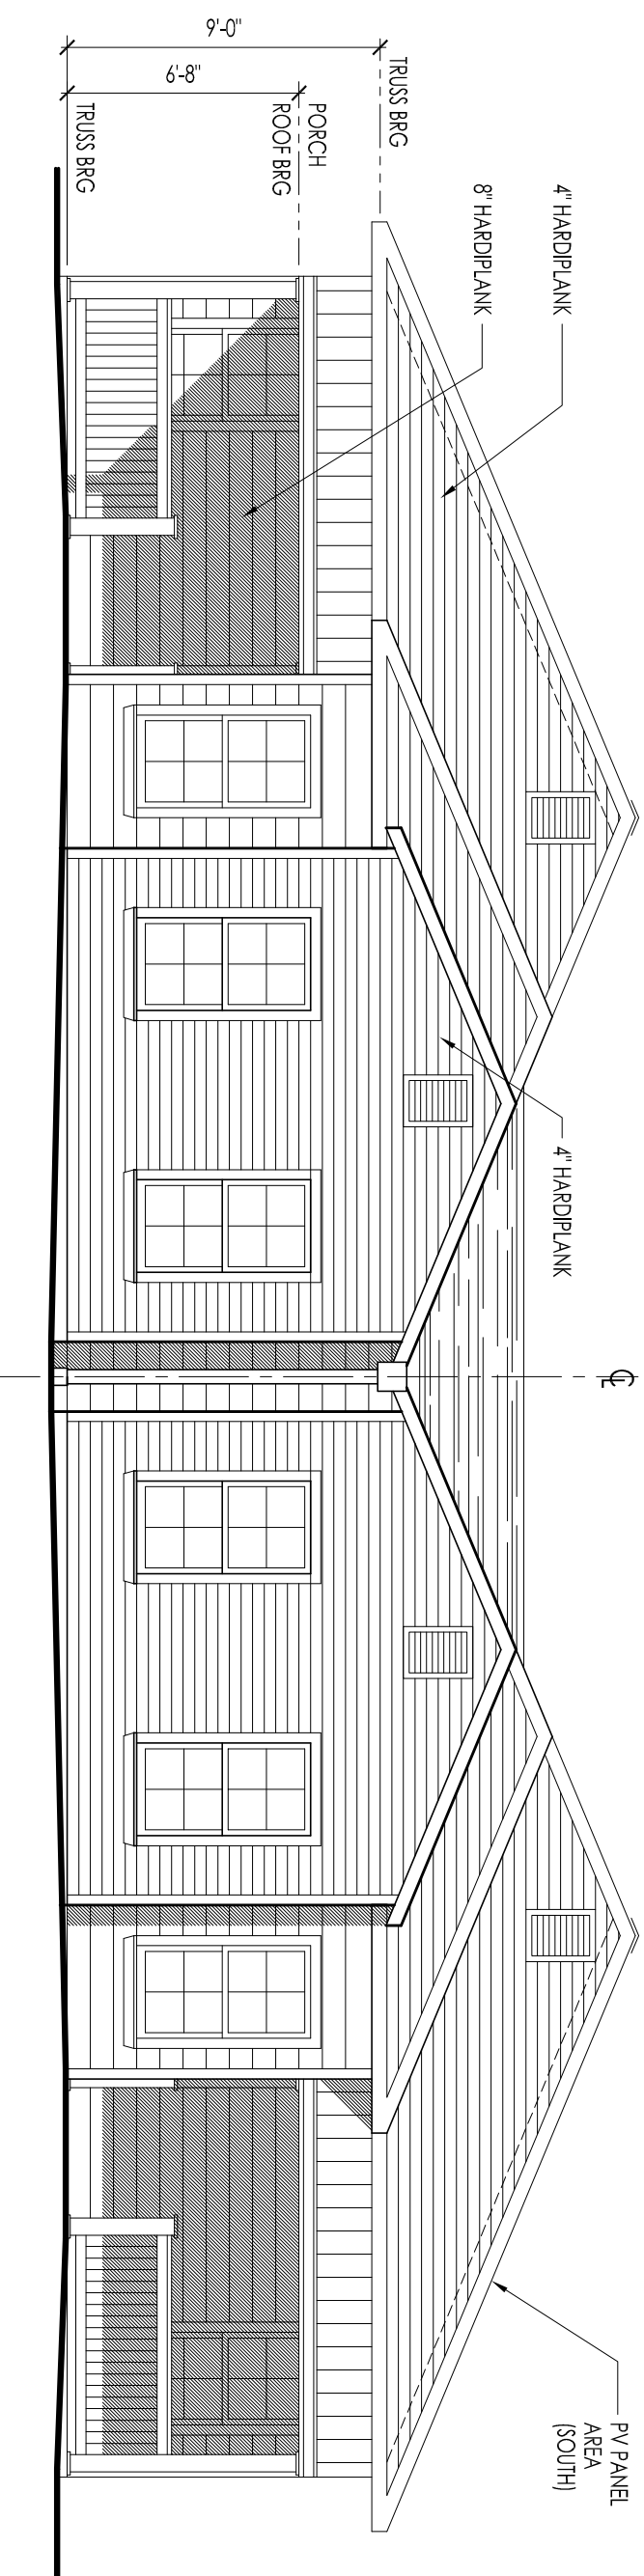

UNIT B 2BR DUPLEX FRONT ELEVATION

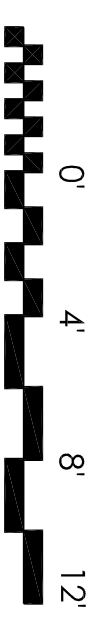

AUGUST 24, 2007



FRANKLIN HEIGHTS REDEVELOPMENT